

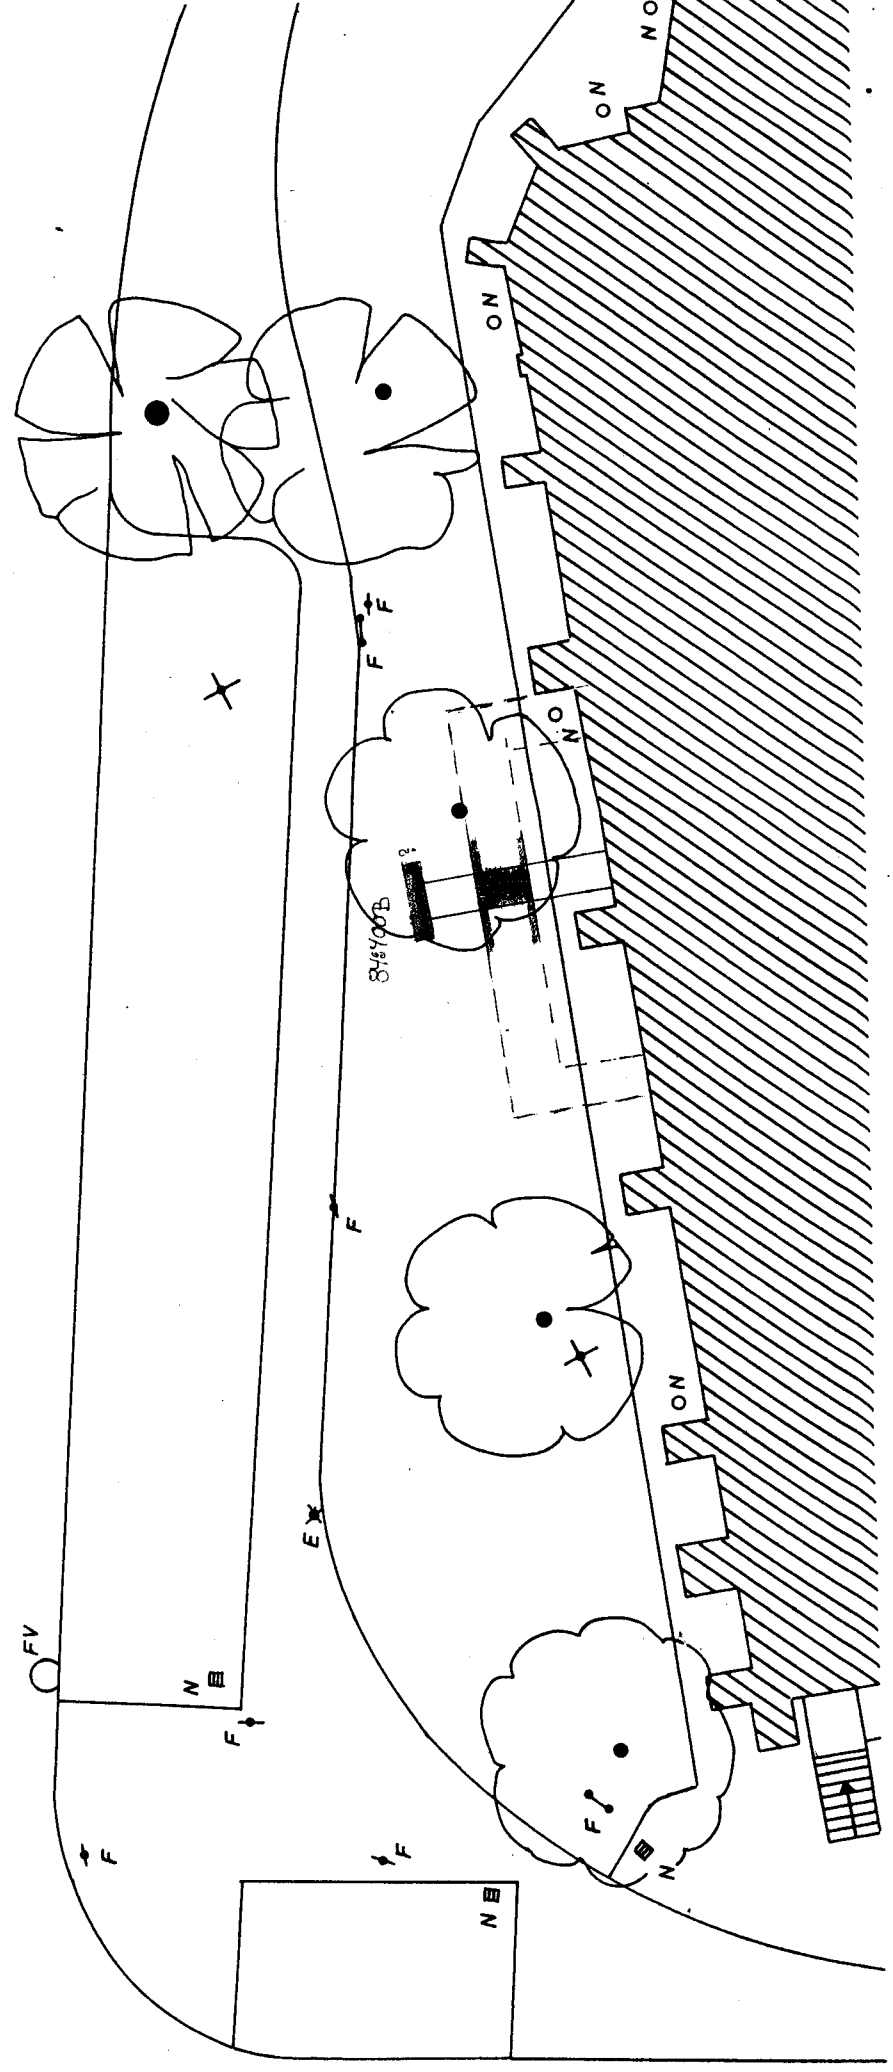
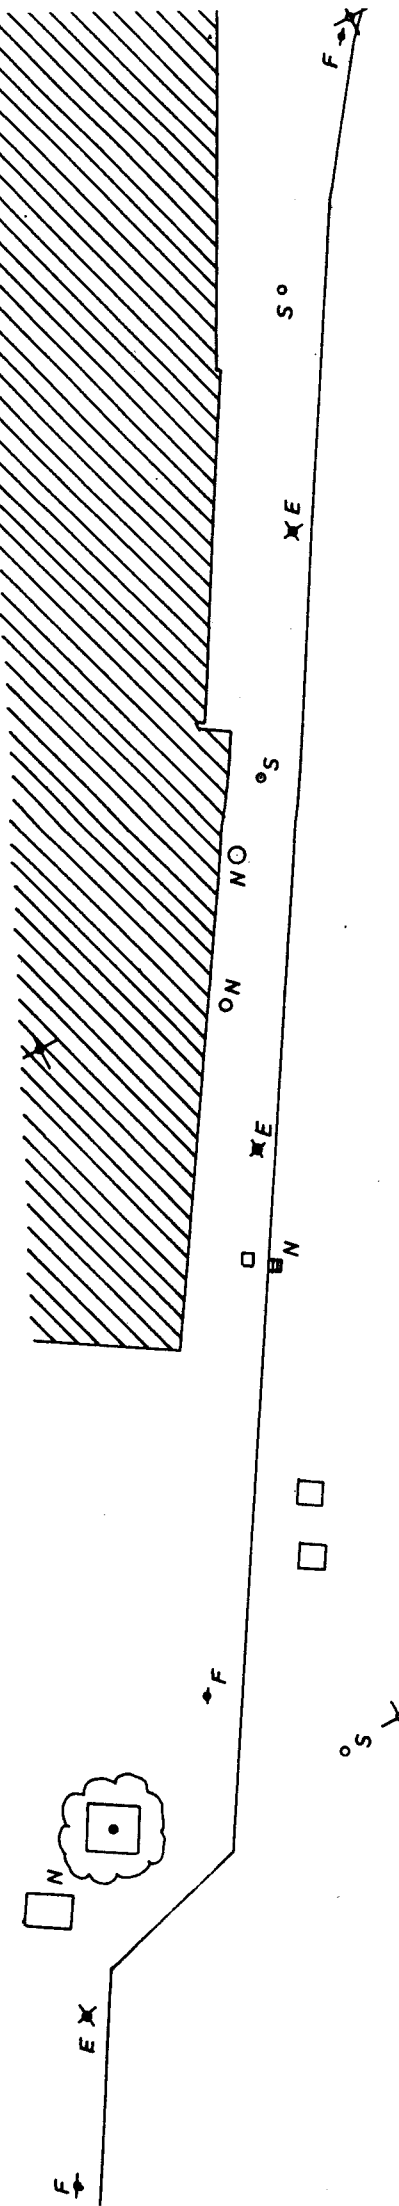


Kirk

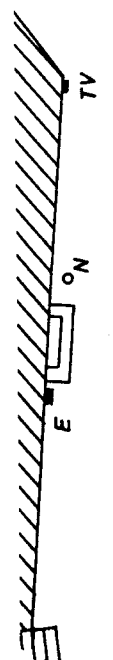

Skt. Peder, Nordgrøft, felt B
 Specidtegning af BZ8, Plan 3
 1:10 10/10-84 4/3x0

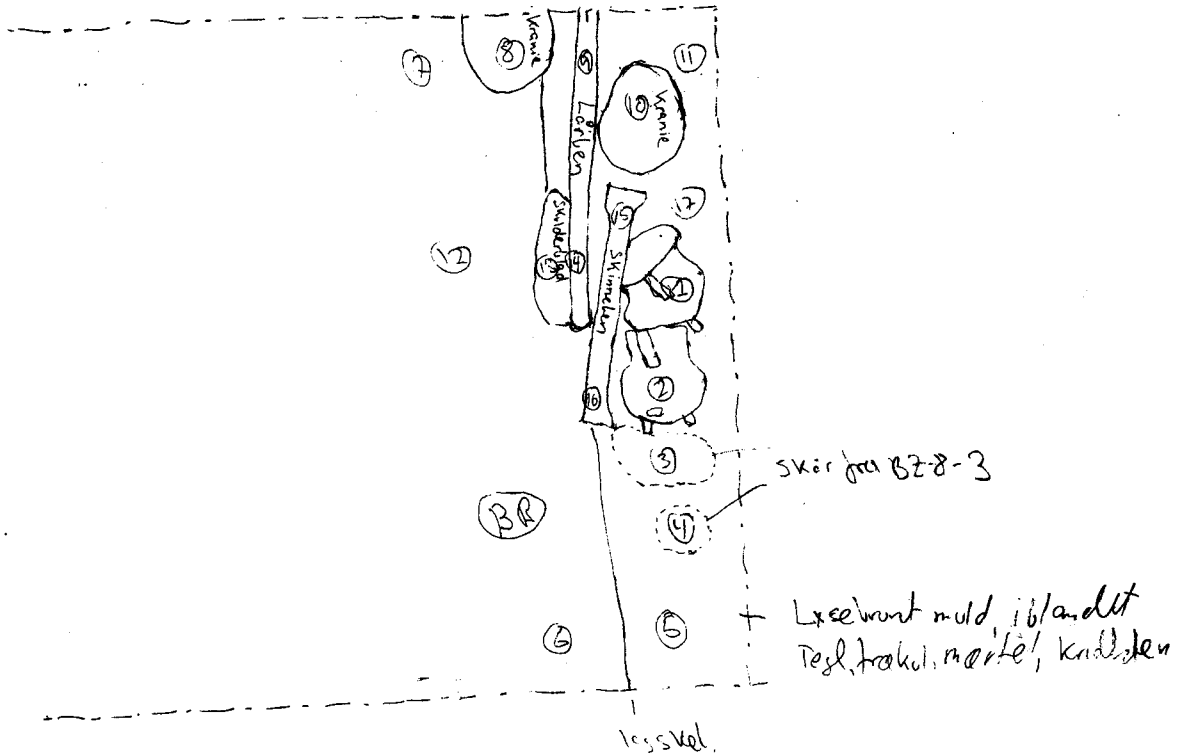

Fix + 10,29
 + 1,98

 12,27

+ 4m

- 1 - 2,72
- 2 - 2,72
- 3 - 2,72
- 4 - 2,76
- 5 - 2,76
- 6 - 2,76
- 7 - 2,83
- 8 - 2,77
- 9 - 2,79
- 10 - 2,75

- 11 - 2,78
- 12 - 2,80
- 13 - 2,76
- 14 - 2,73
- 15 - 2,74
- 16 - 2,72
- 17 - 2,77

+ 5m

+

← Hovedmolelinje



NÆM84:400BZ8



NÆM 84:400-B